



Ordinary Meeting of Council

Thursday 26 March 2026

4:00 PM

**Yass High School
Grampian Street, YASS**

**ATTACHMENTS TO REPORTS
ITEMS UNDER SEPARATE COVER**


Ordinary Meeting of Council

Attachments to Reports
Items Under Separate Cover

Page No.

6.16 Request to sell Lots 1 & 2 Discovery Drive Stage 3, Yass
Attachment A. Subdivison Drawings3

6.16 Request to sell Lots 1 & 2 Discovery Drive Stage 3, Yass
Attachment A Subdivision Drawings

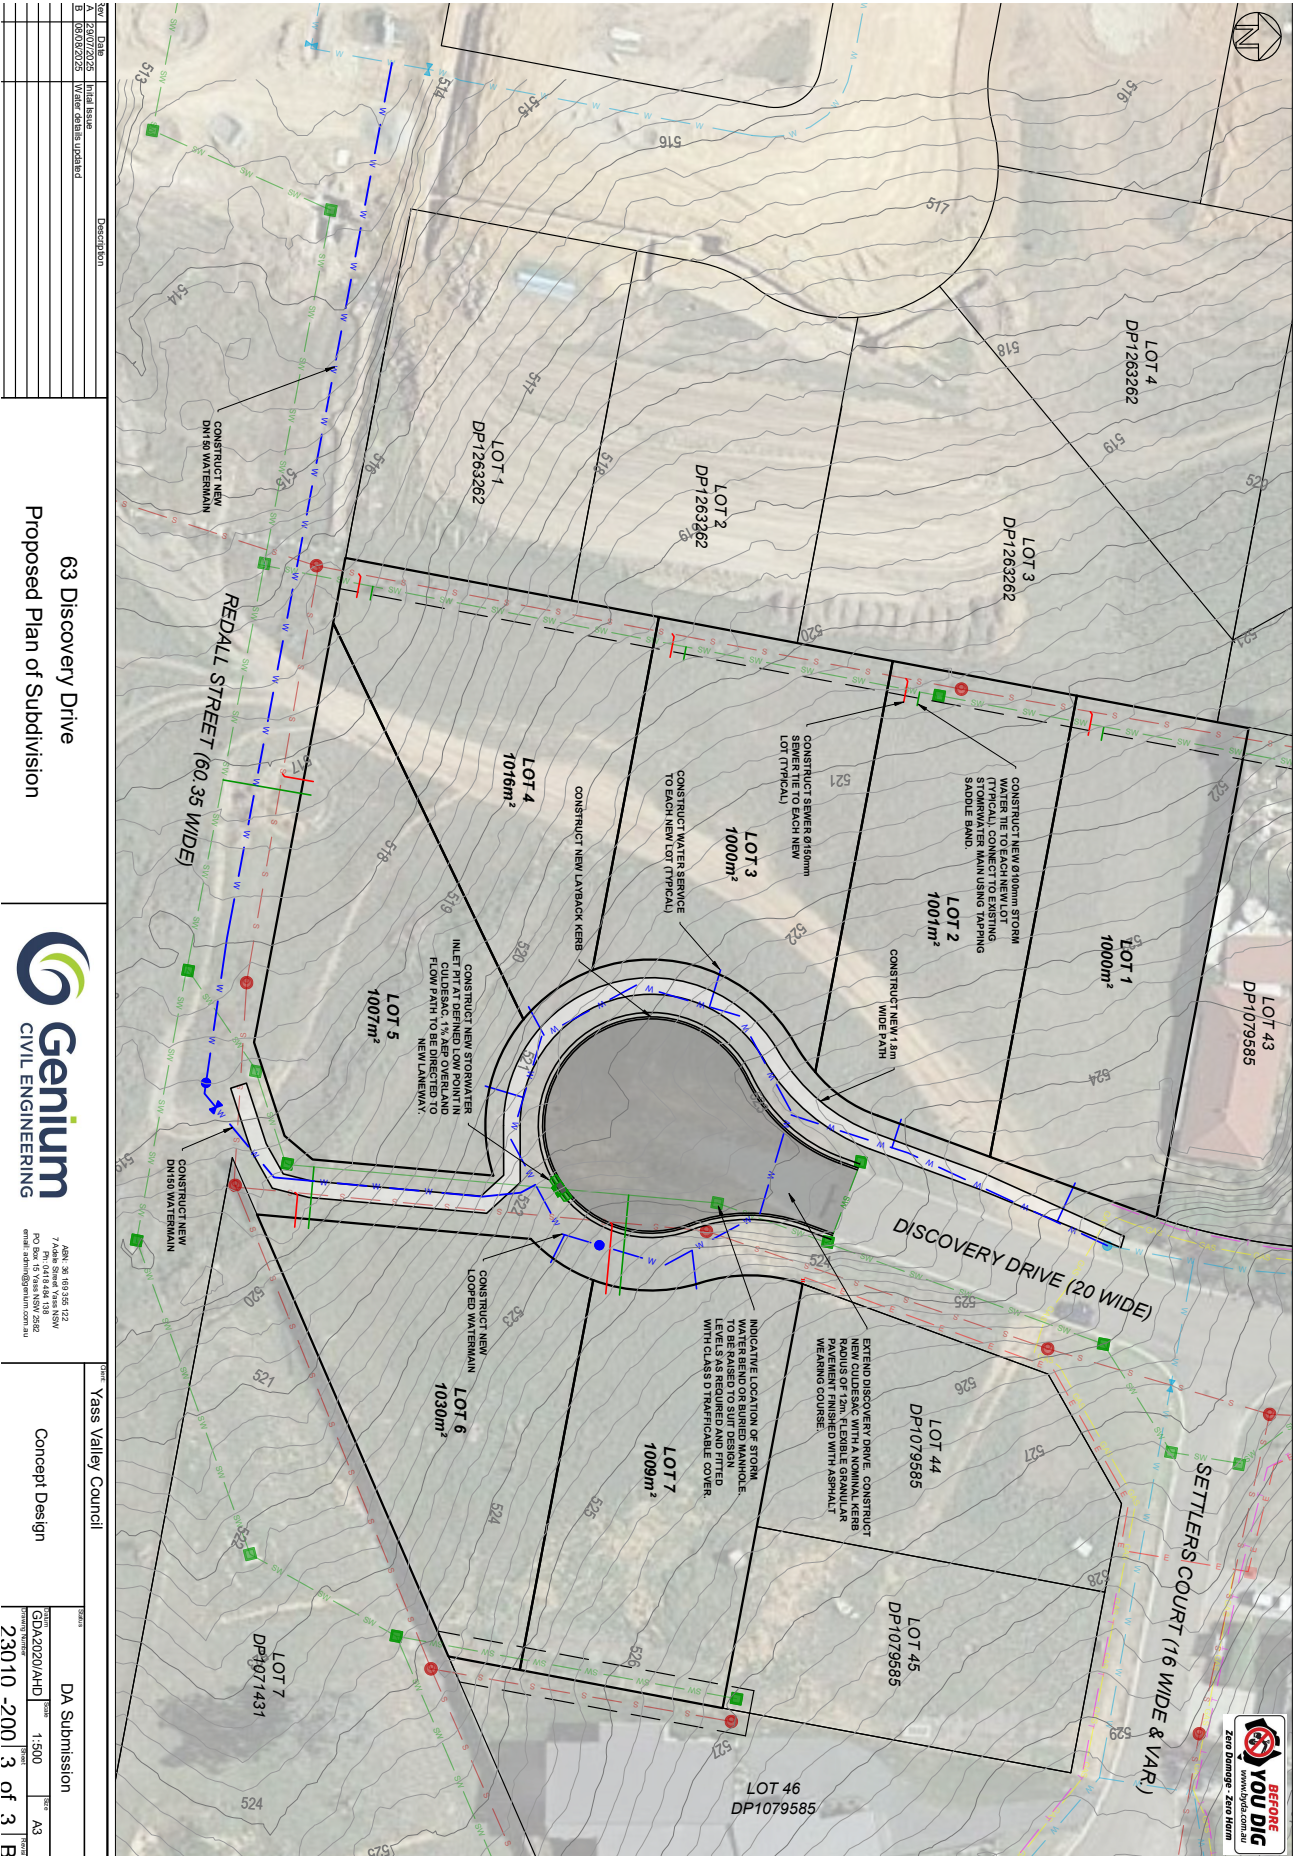

NO.	DATE	DESCRIPTION
1	15/03/2024	INITIAL DESIGN
2	15/03/2024	WORKS SUBMITTED

63 Discovery Drive
Proposed Plan of Subdivision



7 ABRAHAM STREET YASS NSW
PO BOX 15 YASS NSW 2582
email: admin@genium.com.au

Yass Valley Council

Concept Design

DATE	DESCRIPTION	SCALE	FORMAT
15/03/2024	DA Submission	1:500	A3
23/01/2024	3 of 3		